




HoopBarn.com  
 Infinite Earth, LLC  
 Marion, SD  
 1-888-497-1088

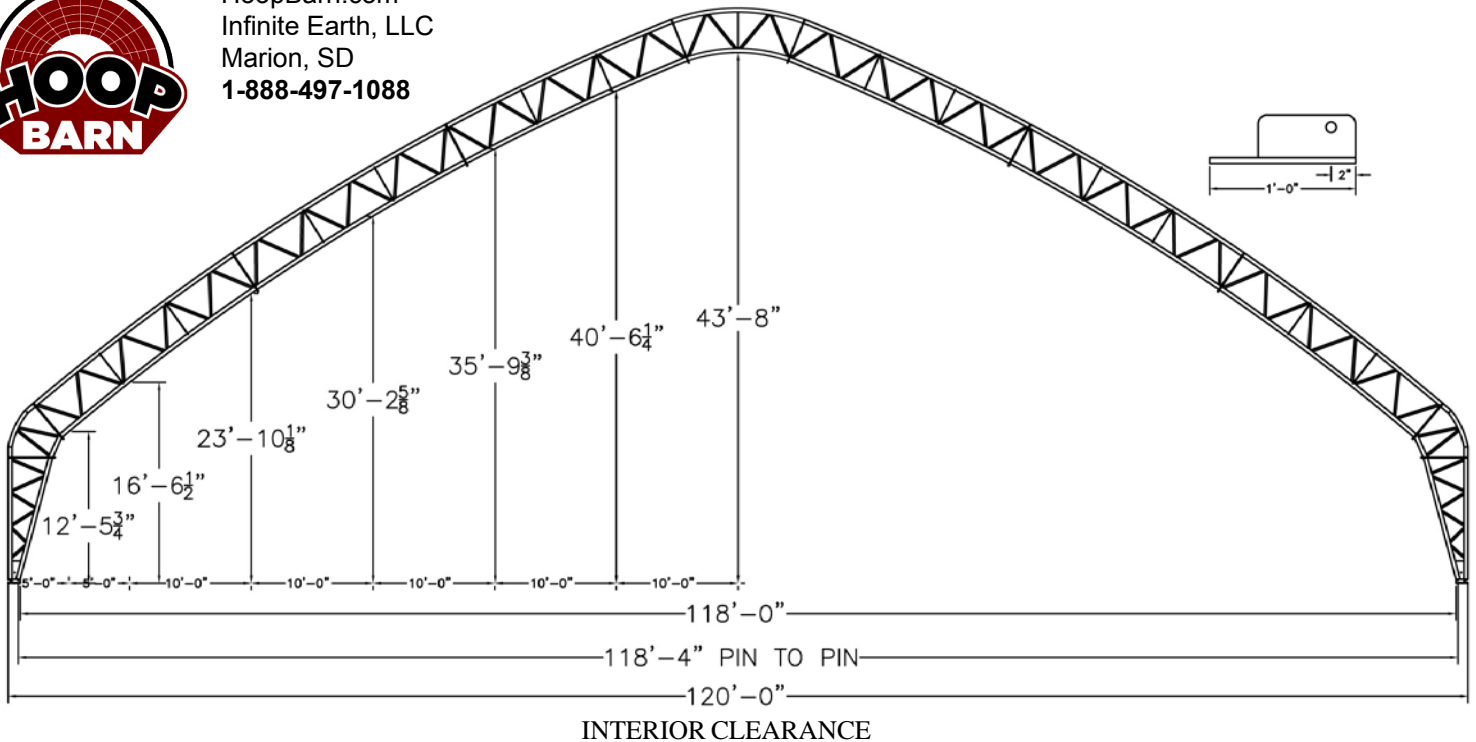

### FRAME COMPONENTS

**RAFTERS:** Welded truss construction with an average top & bottom cord size of 4-inch 8 gauge.

**RAFTERS AND PURLINS:** Straight bracing configured to application

**RAFTER SPACING:** Offered in 8-foot, 10-foot, 12-foot and 14-foot truss spacing, with others available depending on local codes

**PONY WALL MODELS:** Designed to be set on concrete, or steel, with standard pivot bracket.

**Note:** also available in flush mount and ground mounted units.

**Included:** assembly bolts, lashing winches with mounting brackets.

**Not included:** posts, rub rail, or concrete anchors.

### FABRIC COVER

**FABRIC:** 12.5 oz tear resistant high density polyethylene with individual keder panels with snap cap.

**COLORS:** White, Blue, Green, Red, Tan, Silver, Frost/translucent.

**TENSIONING:** Pipe and 2" lashing winch at each truss.

### AVAILABLE OPTIONS

**END WALLS:** Steel uprights with fabric cover; pipe and 2" lashing winch tensioning.

**END WALL SUPPORTS:** Our standard uprights with tabs for customer supplied girts and skin.

**HEADERS & DOORS:** Door headers available. Fabric roll-up doors available.

**RIDGE VENTS:** 8X16 top vent holes, partial or entire length of building.

**AWNING:** 5ft awning greatly extends weather protection for buildings with feed-bunks or open sides.

**SIDE CURTAINS:** Roll-Up curtain to allow ventilation or wind protection. Electric curtain option available.

